



AIRPORT LAYOUT PLAN

CONSULTANTS

REVISIONS



NO.	DESCRIPTION	DATE

DATE ISSUED: 10/2024
REVIEWED BY: LO
DRAWN BY: TJM, BJM
DESIGNED BY: TJM, BJM

PROJECT NUMBER
1022-1886-004


SHEET TITLE
INNER PORTION OF THE APPROACH SURFACE RUNWAY 16L

SHEET NUMBER
9 OF 20

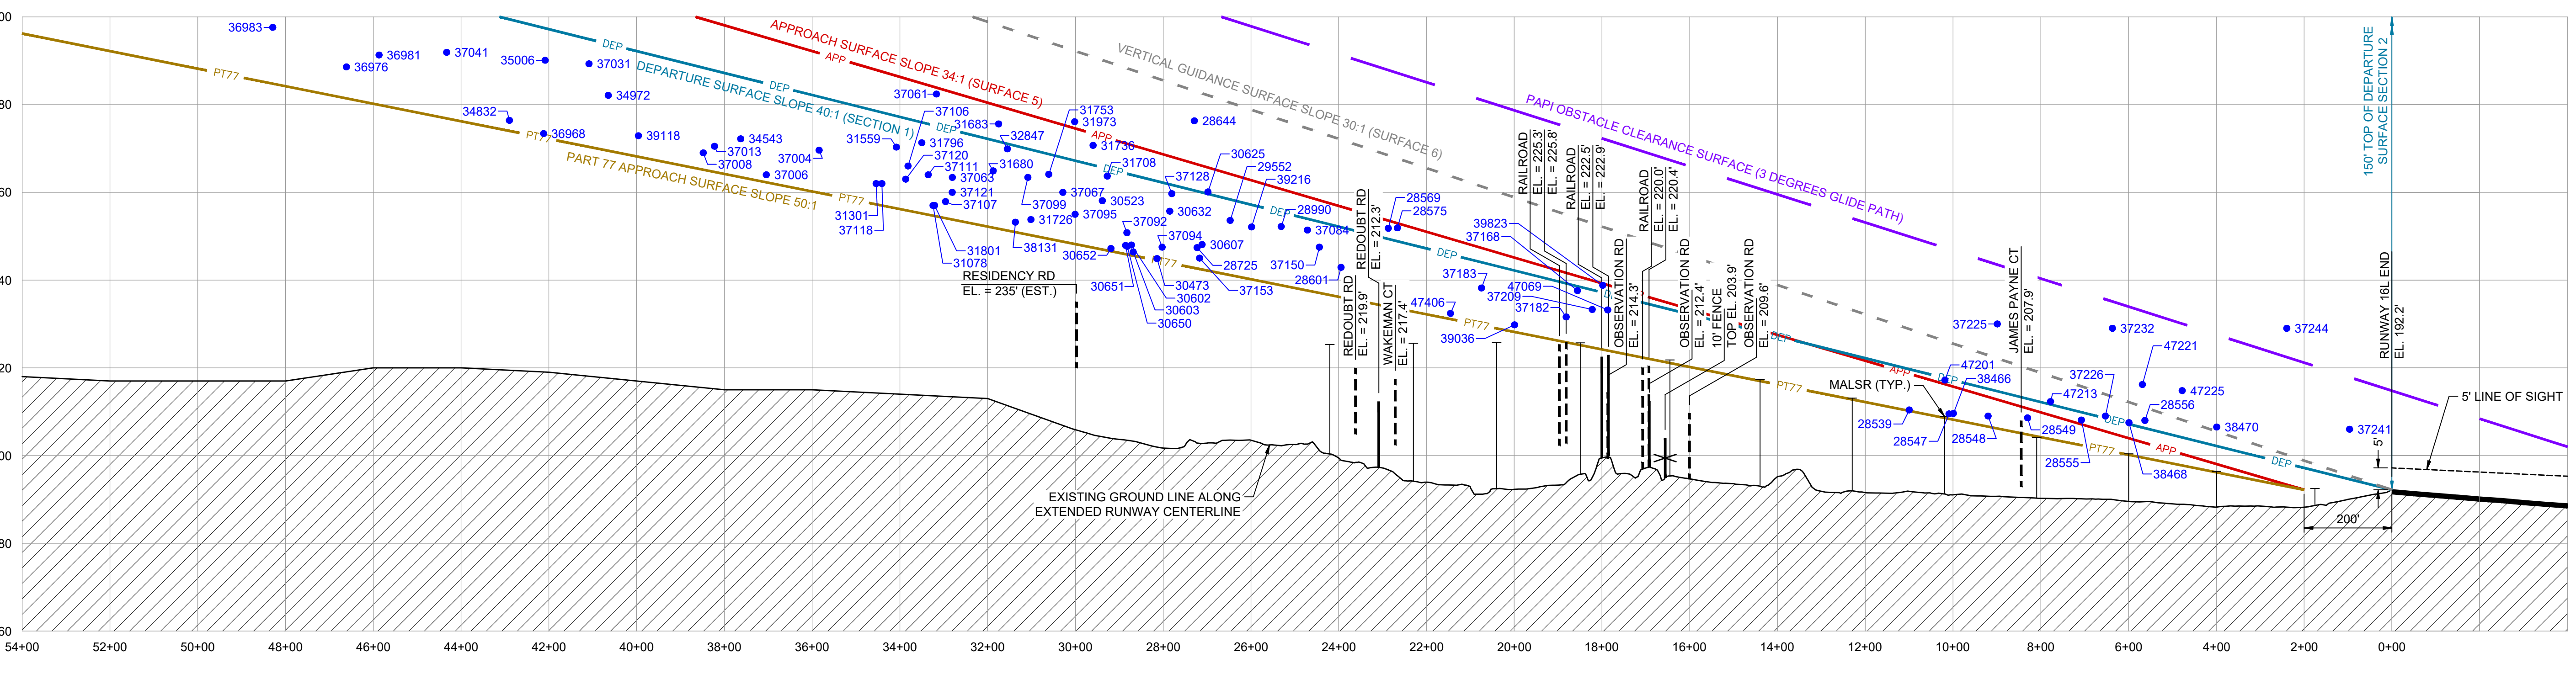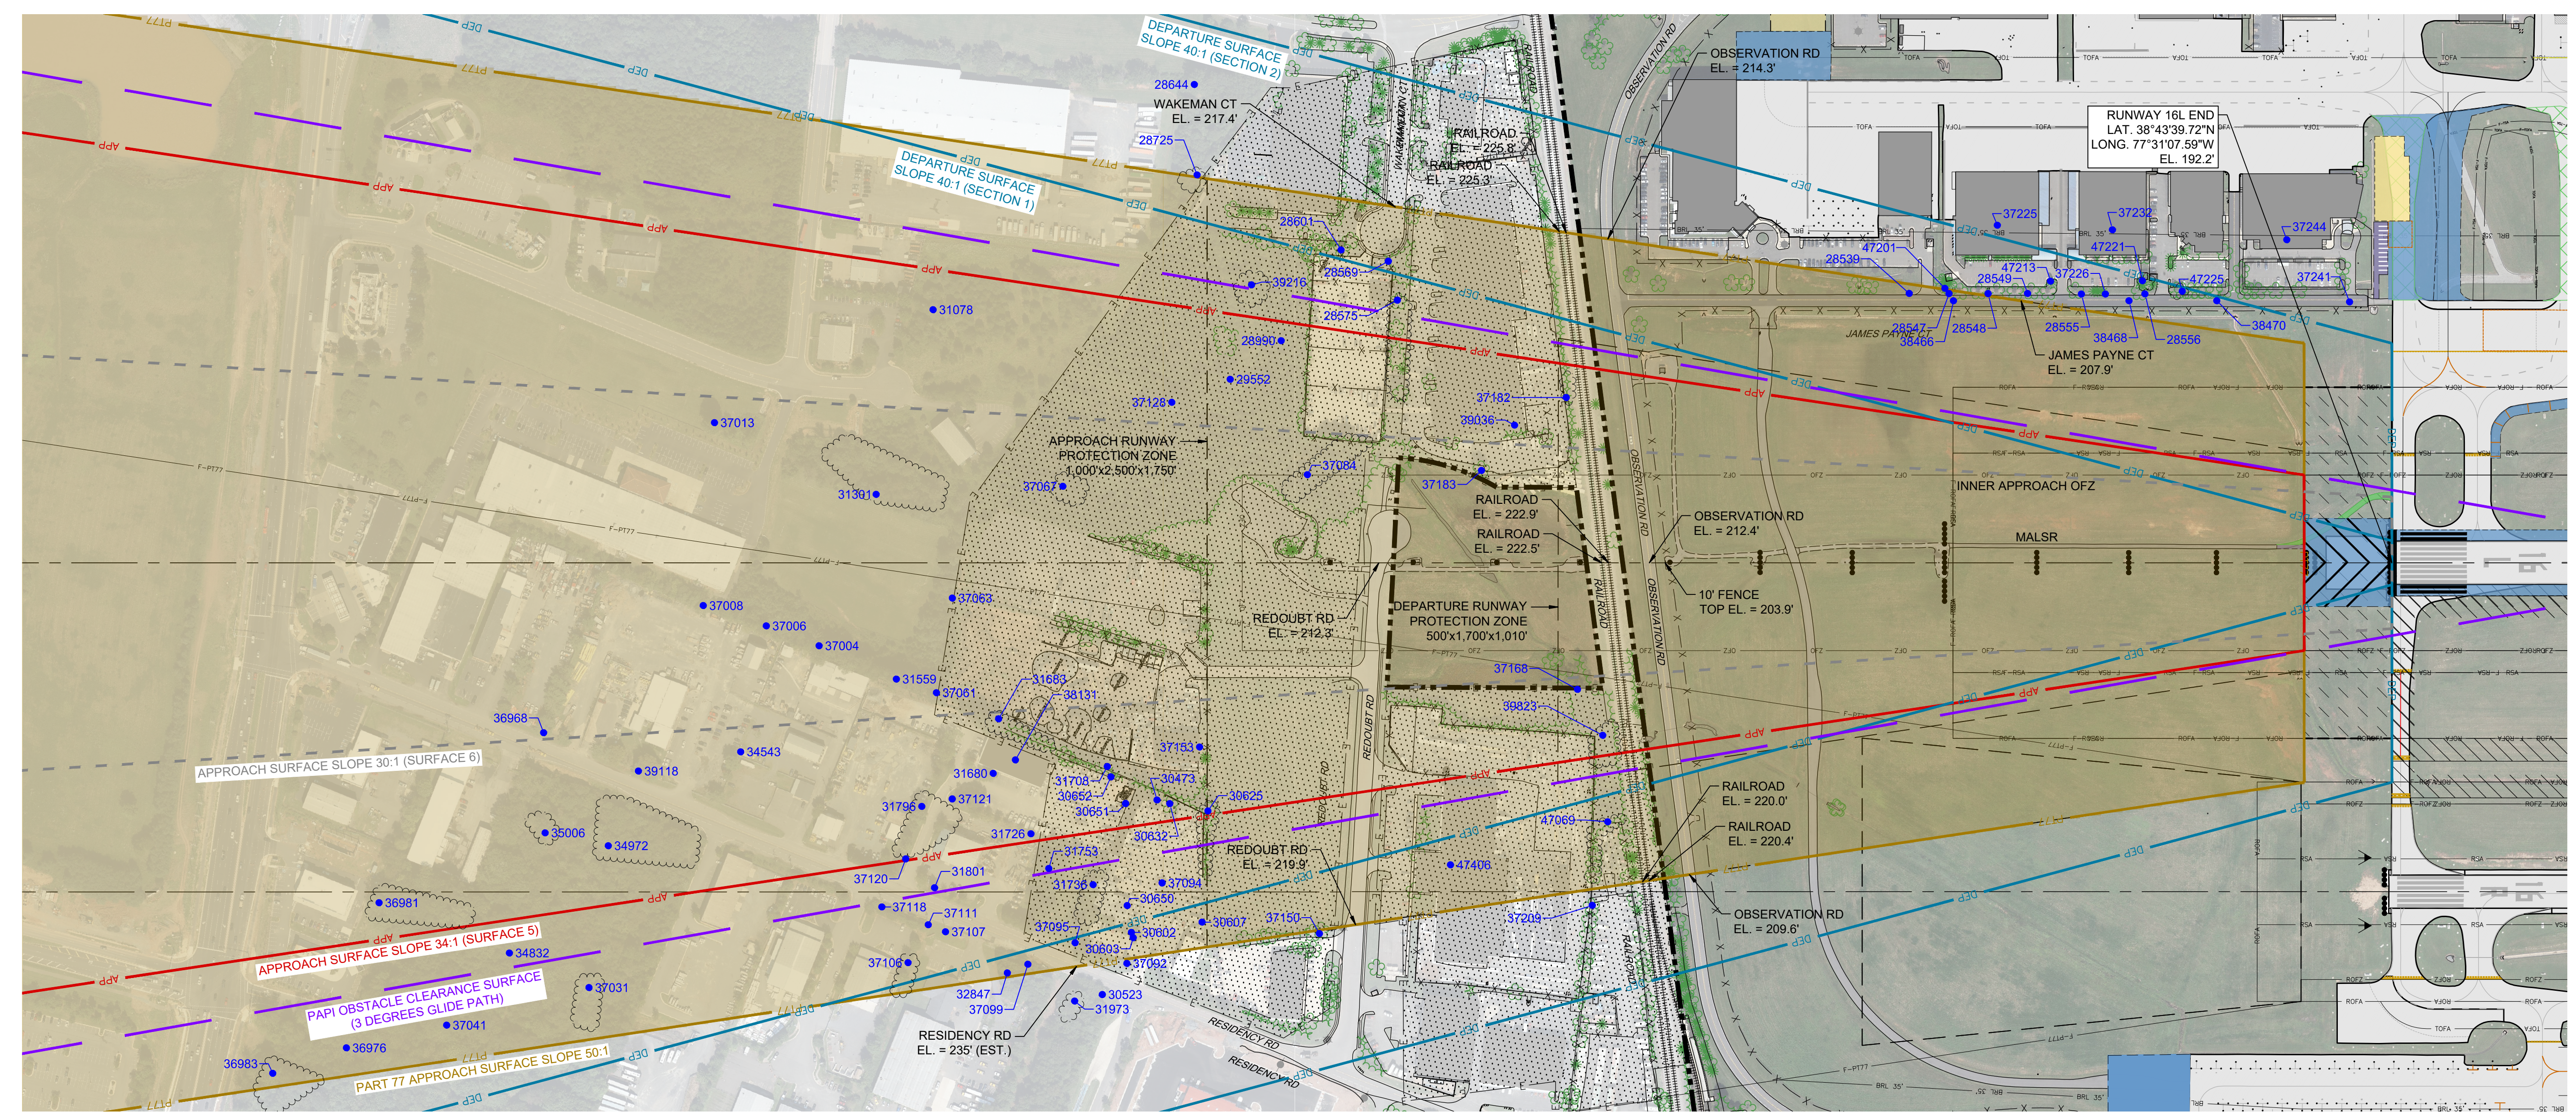

DESCRIPTION	EXISTING	DESCRIPTION	EXISTING
PROPERTY LINE	---	PAPI OBSTACLE CLEARANCE SURFACE	---
PART 77 SURFACE	PT77	VERTICAL GUIDANCE SURFACE	---
APPROACH SURFACE	APP	OBSTRUCTION	● 30000
DEPARTURE SURFACE	DEP		

- NOTES:
1. ROADWAY ELEVATIONS INCLUDE TRAVERSEWAY ADJUSTMENT (23' RAILROADS | 17' HIGHWAYS | 15' PUBLIC ROADS | 10' PRIVATE ROADS).
2. SEE SHEET 12 FOR OBSTRUCTION TABLE.

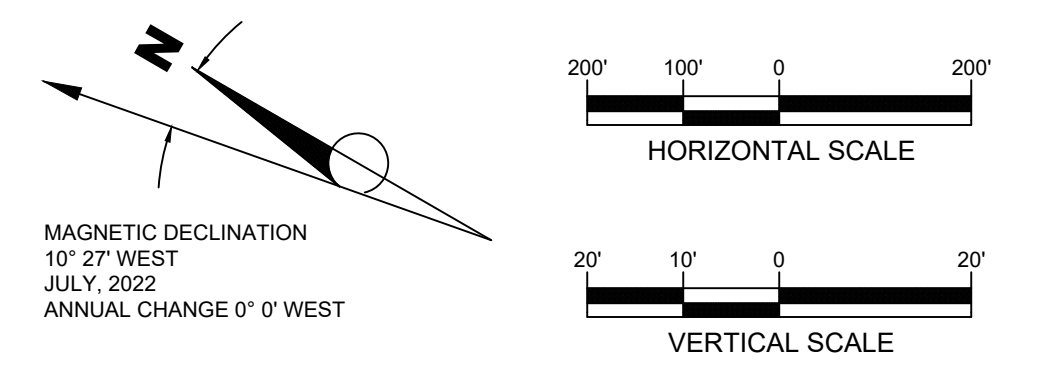

MAGNETIC DECLINATION
10° 27' WEST
JULY, 2022
ANNUAL CHANGE 0° 0' WEST