



Reynolds,Smith and Hills Inc.

2600 Park Tower Dr, Suite 101
Vienna, Virginia 22180
703-549-2472
www.rsandh.com
Virginia Registration Nos. 0407-003171 * 0411-00438



MANASSAS REGIONAL AIRPORT

MANASSAS, VIRGINIA

AIRPORT
LAYOUT
PLAN

CONSULTANTS

REVISIONS

NO.	DESCRIPTION	DATE

DATE ISSUED: 10/2024

REVIEWED BY: LO

DRAWN BY: TJM, BJM

DESIGNED BY: TJM, BJM



PROJECT NUMBER
1022-1886-004

© 2024 RS&H, INC.

SHEET TITLE
INNER PORTION
OF THE APPROACH
SURFACE
RUNWAY 34R
(FUTURE)

SHEET NUMBER

11 OF 20

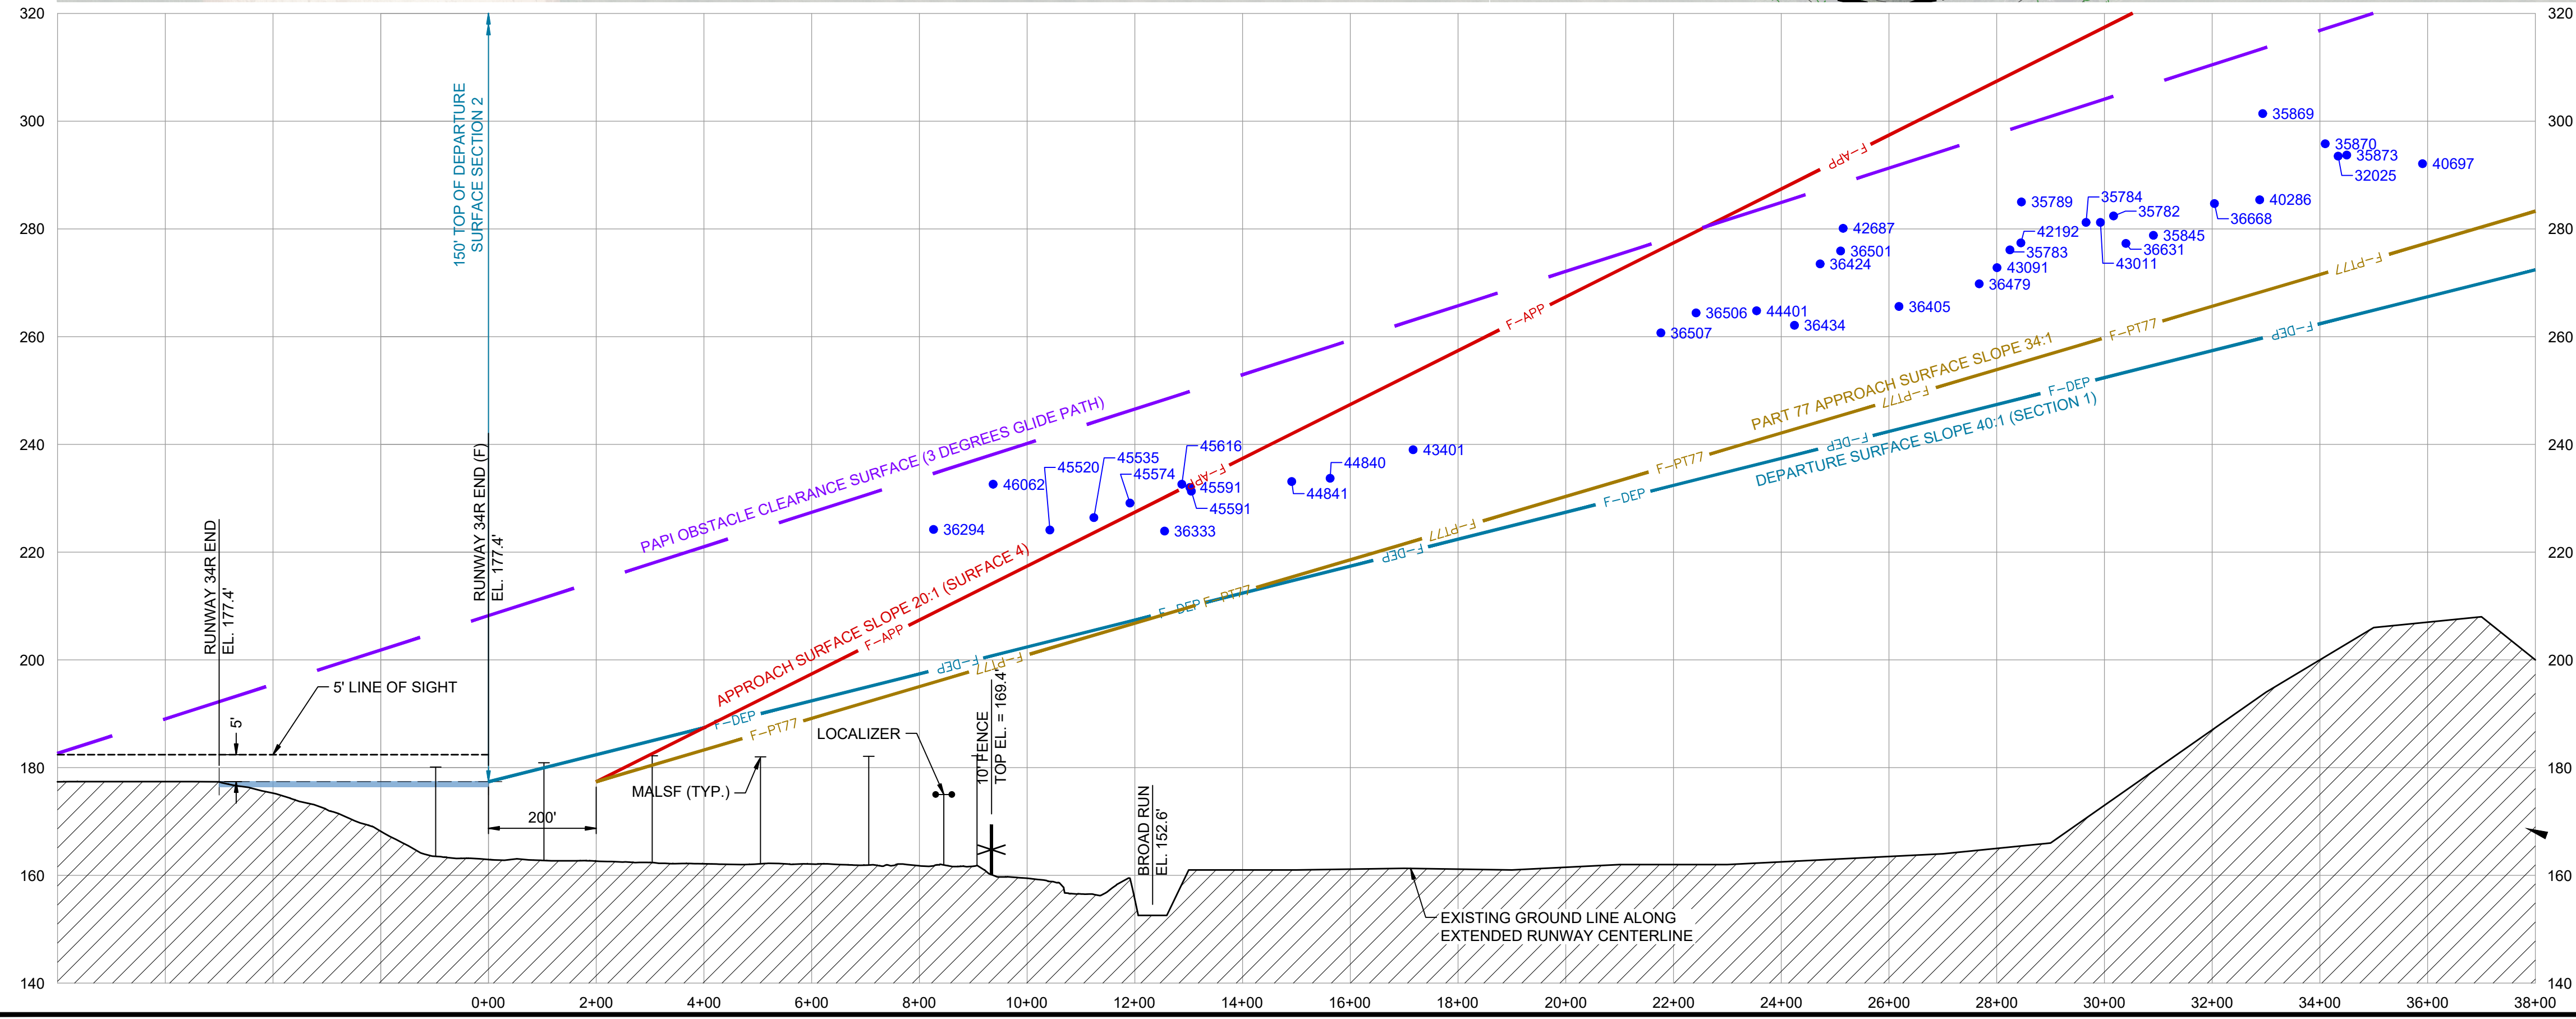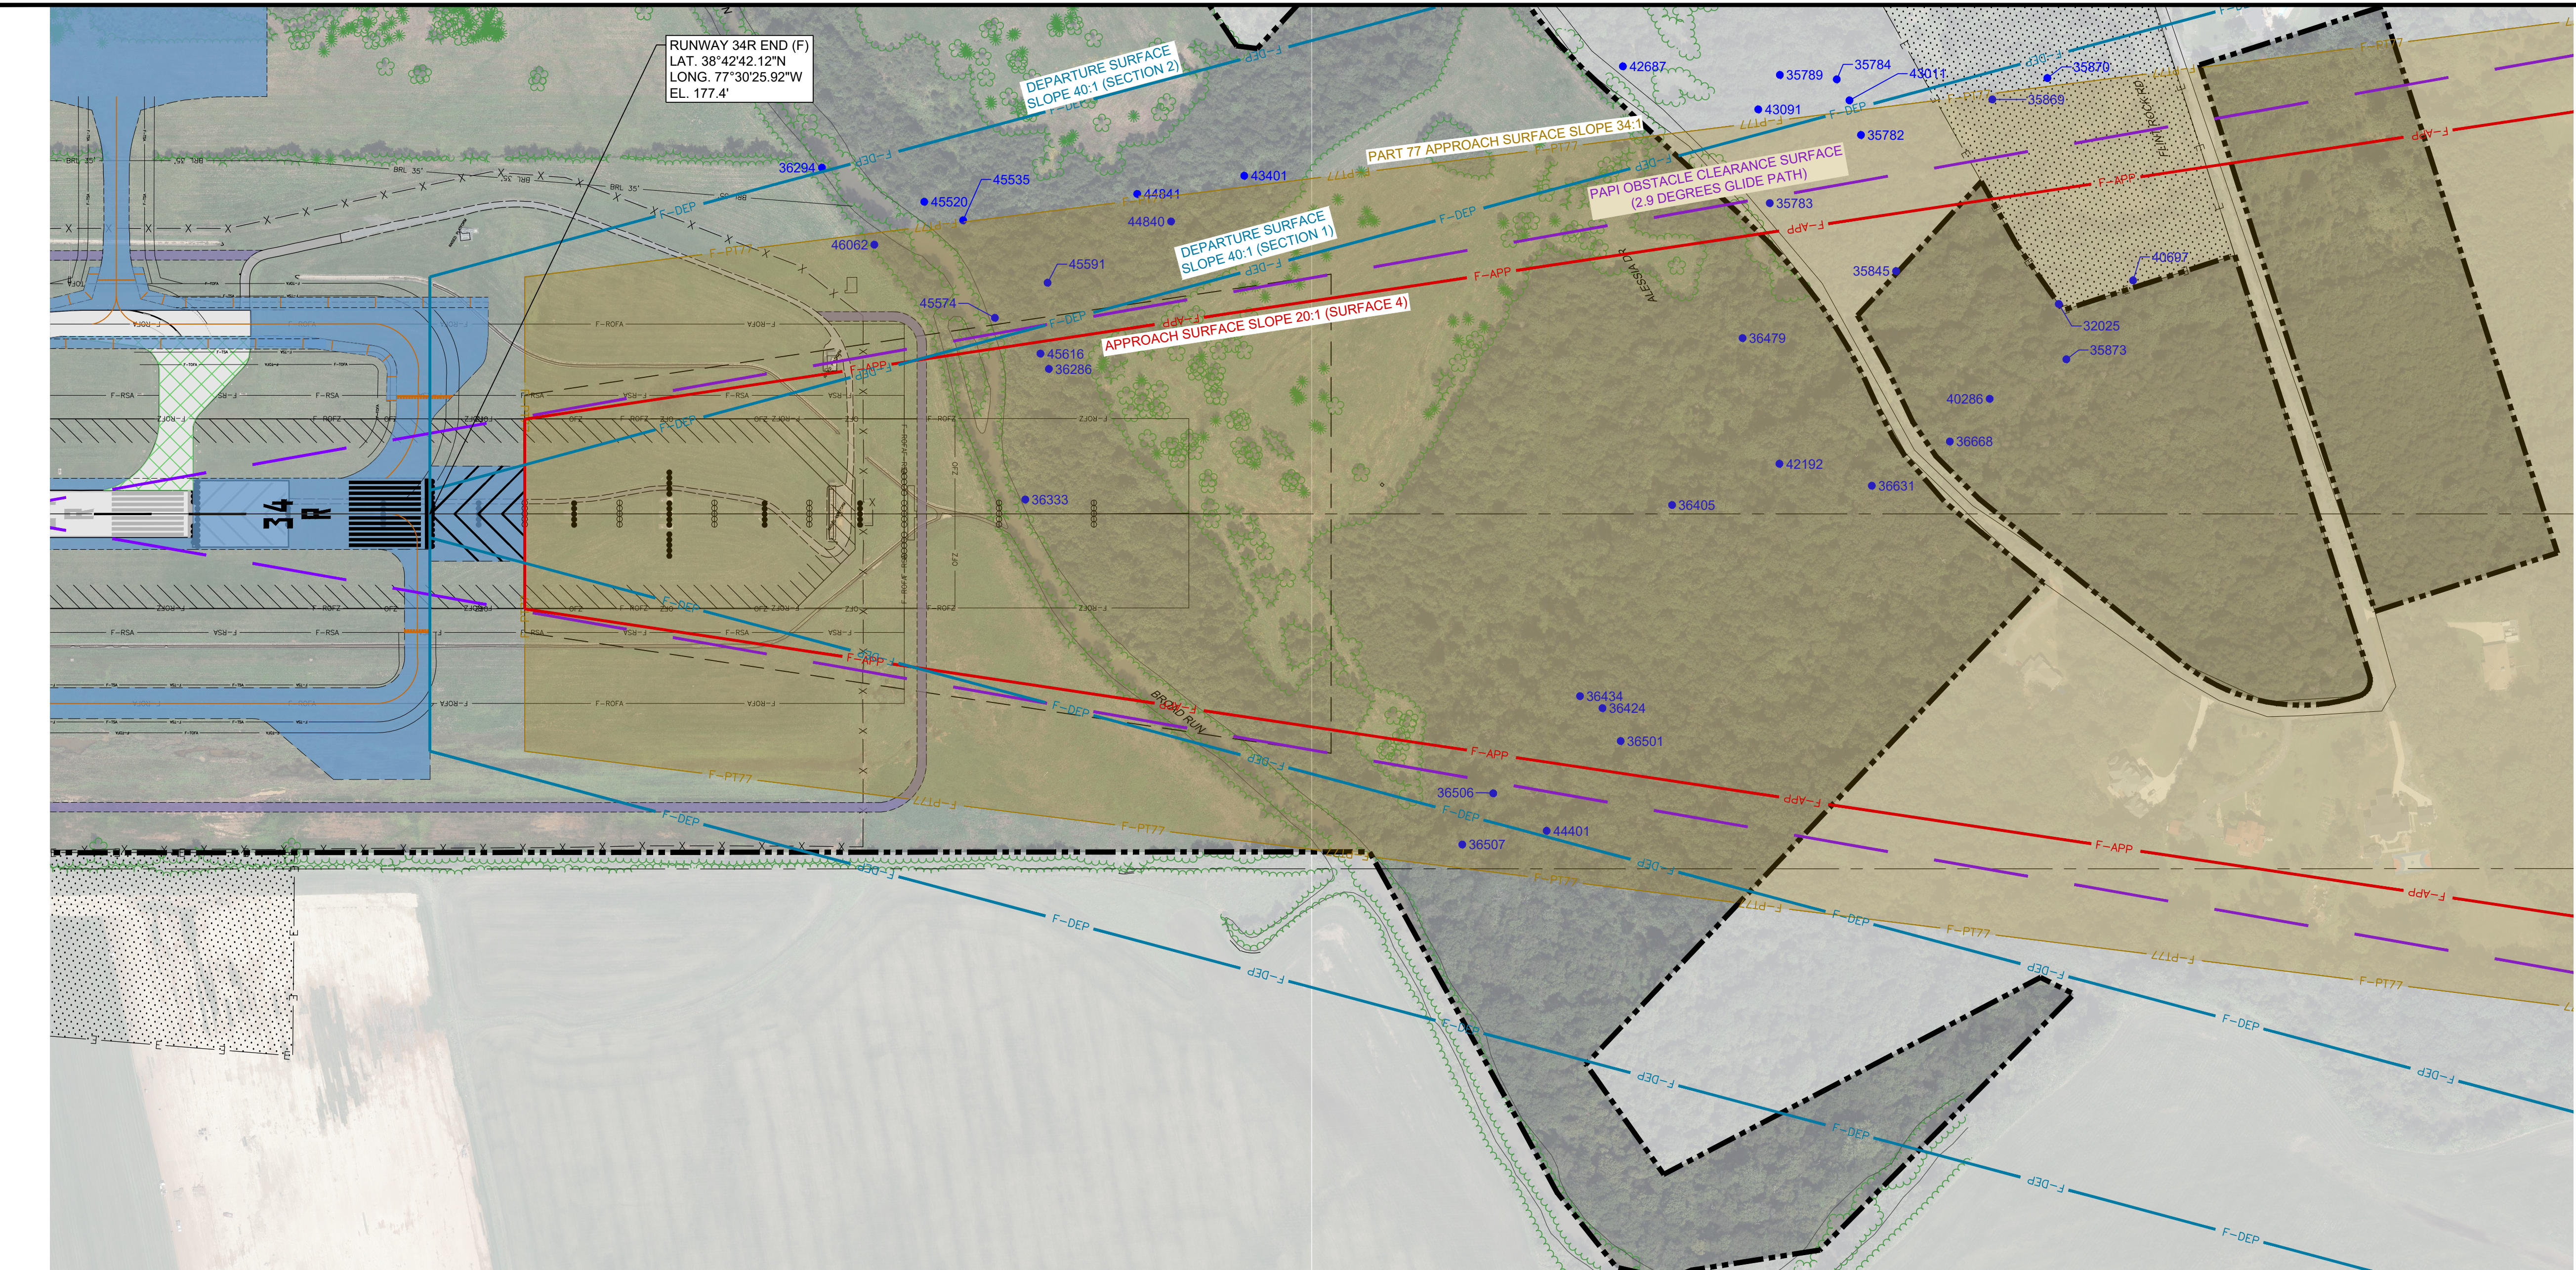

DESCRIPTION	FUTURE
PROPERTY LINE	---
PART 77 SURFACE	---
THRESHOLD SITING SURFACE	---
DEPARTURE SURFACE	---
PAPI OBSTACLE CLEARANCE SURFACE	---
APPROACH SURFACE (RUNWAY TYPE 6)	---
OBSTRUCTION	• 30000

NOTES:
1. SEE SHEET 12 FOR OBSTRUCTION TABLE.

