



AIRPORT LAYOUT PLAN

CONSULTANTS

REVISIONS


NO.	DESCRIPTION	DATE

DATE ISSUED: 10/2024
REVIEWED BY: LO
DRAWN BY: TJM, BJM
DESIGNED BY: TJM, BJM

PROJECT NUMBER
1022-1886-004

© 2024 RS&H, INC.
SHEET TITLE
EXHIBIT 'A'
AIRPORT
PROPERTY
INVENTORY MAP
(1 OF 2)

SHEET NUMBER
17 OF 20

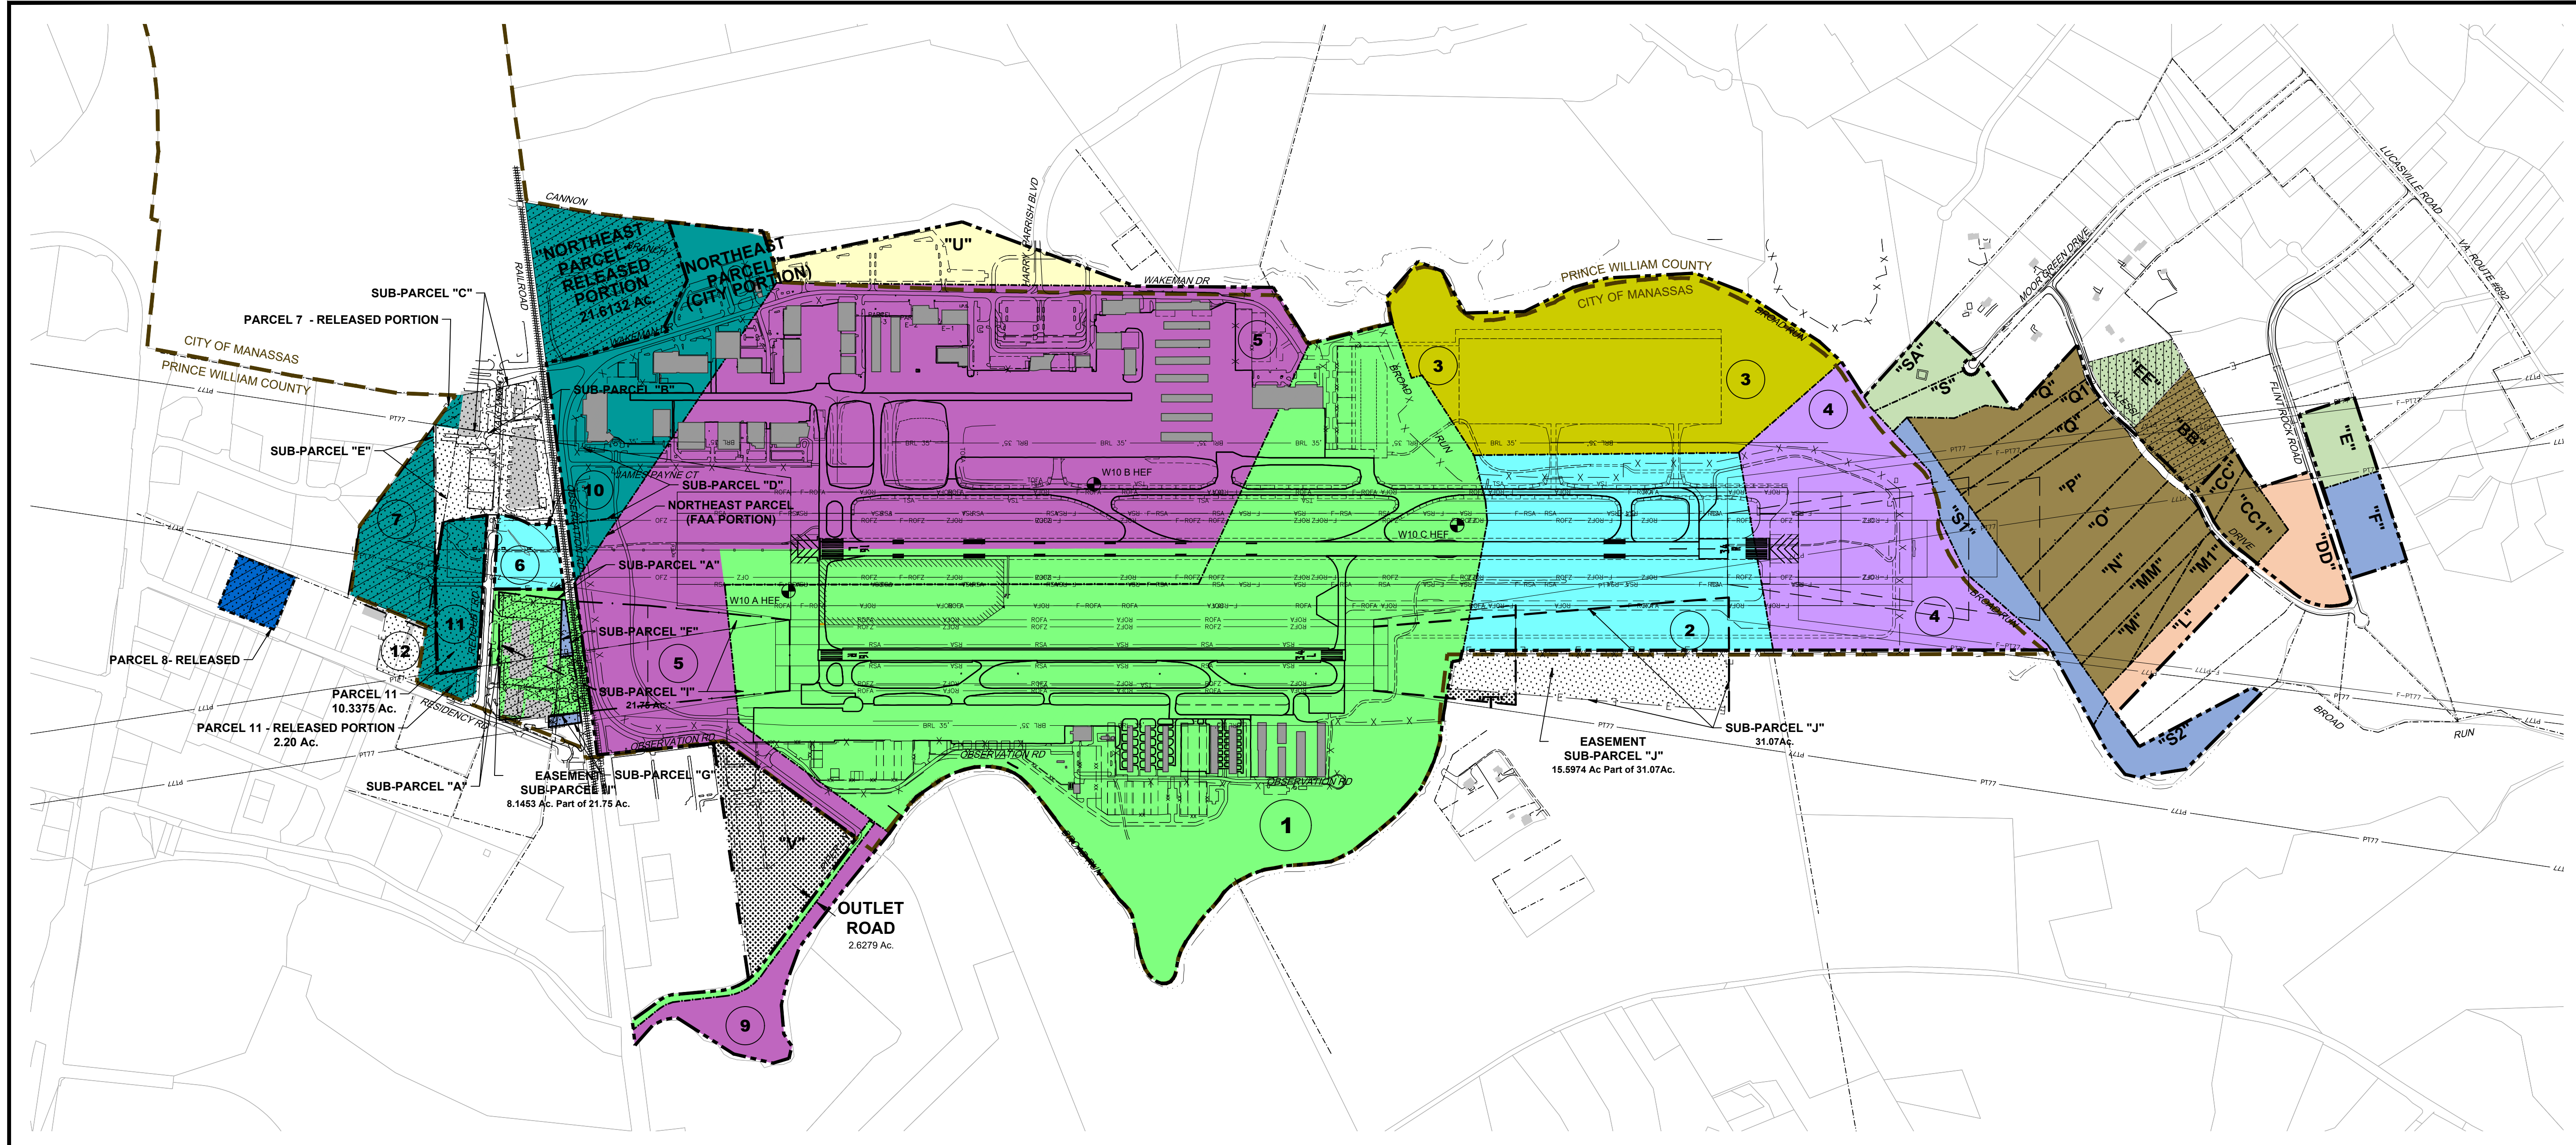

DESCRIPTION	EXISTING	FUTURE
MUNICIPAL BOUNDARY LINE		N/A
PROPERTY LINE		
EASEMENT		N/A
PARCEL LINE		N/A
RELEASED LAND		N/A
FUTURE PROPERTY ACQUISITION	N/A	
RUNWAY SAFETY AREA		
RUNWAY OBJECT FREE AREA		
RUNWAY OBSTACLE FREE ZONE		
RUNWAY PROTECTION ZONE		
TAXIWAY OBJECT FREE AREA		
BUILDING RESTRICTION LINE		
PART 77 SURFACE		
AIRFIELD PAVEMENT		
AIRFIELD PAVEMENT TO BE REMOVED	N/A	
BUILDINGS		
BUILDINGS TO BE REMOVED	N/A	
ROADWAY/PARKING		
UNPAVED ROADWAY/PARKING		N/A
FENCE		
NGS MONUMENT		N/A

SURVEY MONUMENTS					
DESIGNATION	NGS PID	PACS OR SACS	LATITUDE	LONGITUDE	ELEVATION
W10 B HEF	HV9242	SACS	38° 43' 25.25"	77° 30' 50.60"	174.8'
W10 C HEF	HV9243	SACS	38° 43' 01.80"	77° 30' 37.92"	172.9'

SOURCE: NATIONAL GEODETIC SURVEY, NAD 83 (2011), NAVD 88

PARCEL ACQUISITION YEAR	COLOR
1963	
1973	
1982	
1983	
1984	
1985	
1994	
1996	
1997	
2000	
2002	
2017	

SPONSOR
CITY OF MANASSAS

APPROVED _____ NAME _____ DATE _____

PREPARER

APPROVED _____ NAME _____ DATE _____

