



AIRPORT LAYOUT PLAN

CONSULTANTS

REVISIONS

NO.	DESCRIPTION	DATE

DATE ISSUED: 10/2024
REVIEWED BY: LO
DRAWN BY: TJM, BJM
DESIGNED BY: TJM, BJM

PROJECT NUMBER
1022-1886-004


© 2024 RS&H, INC.

SHEET TITLE


CONCEPTUAL DEVELOPMENT PHASING PLAN

SHEET NUMBER

20 OF 20

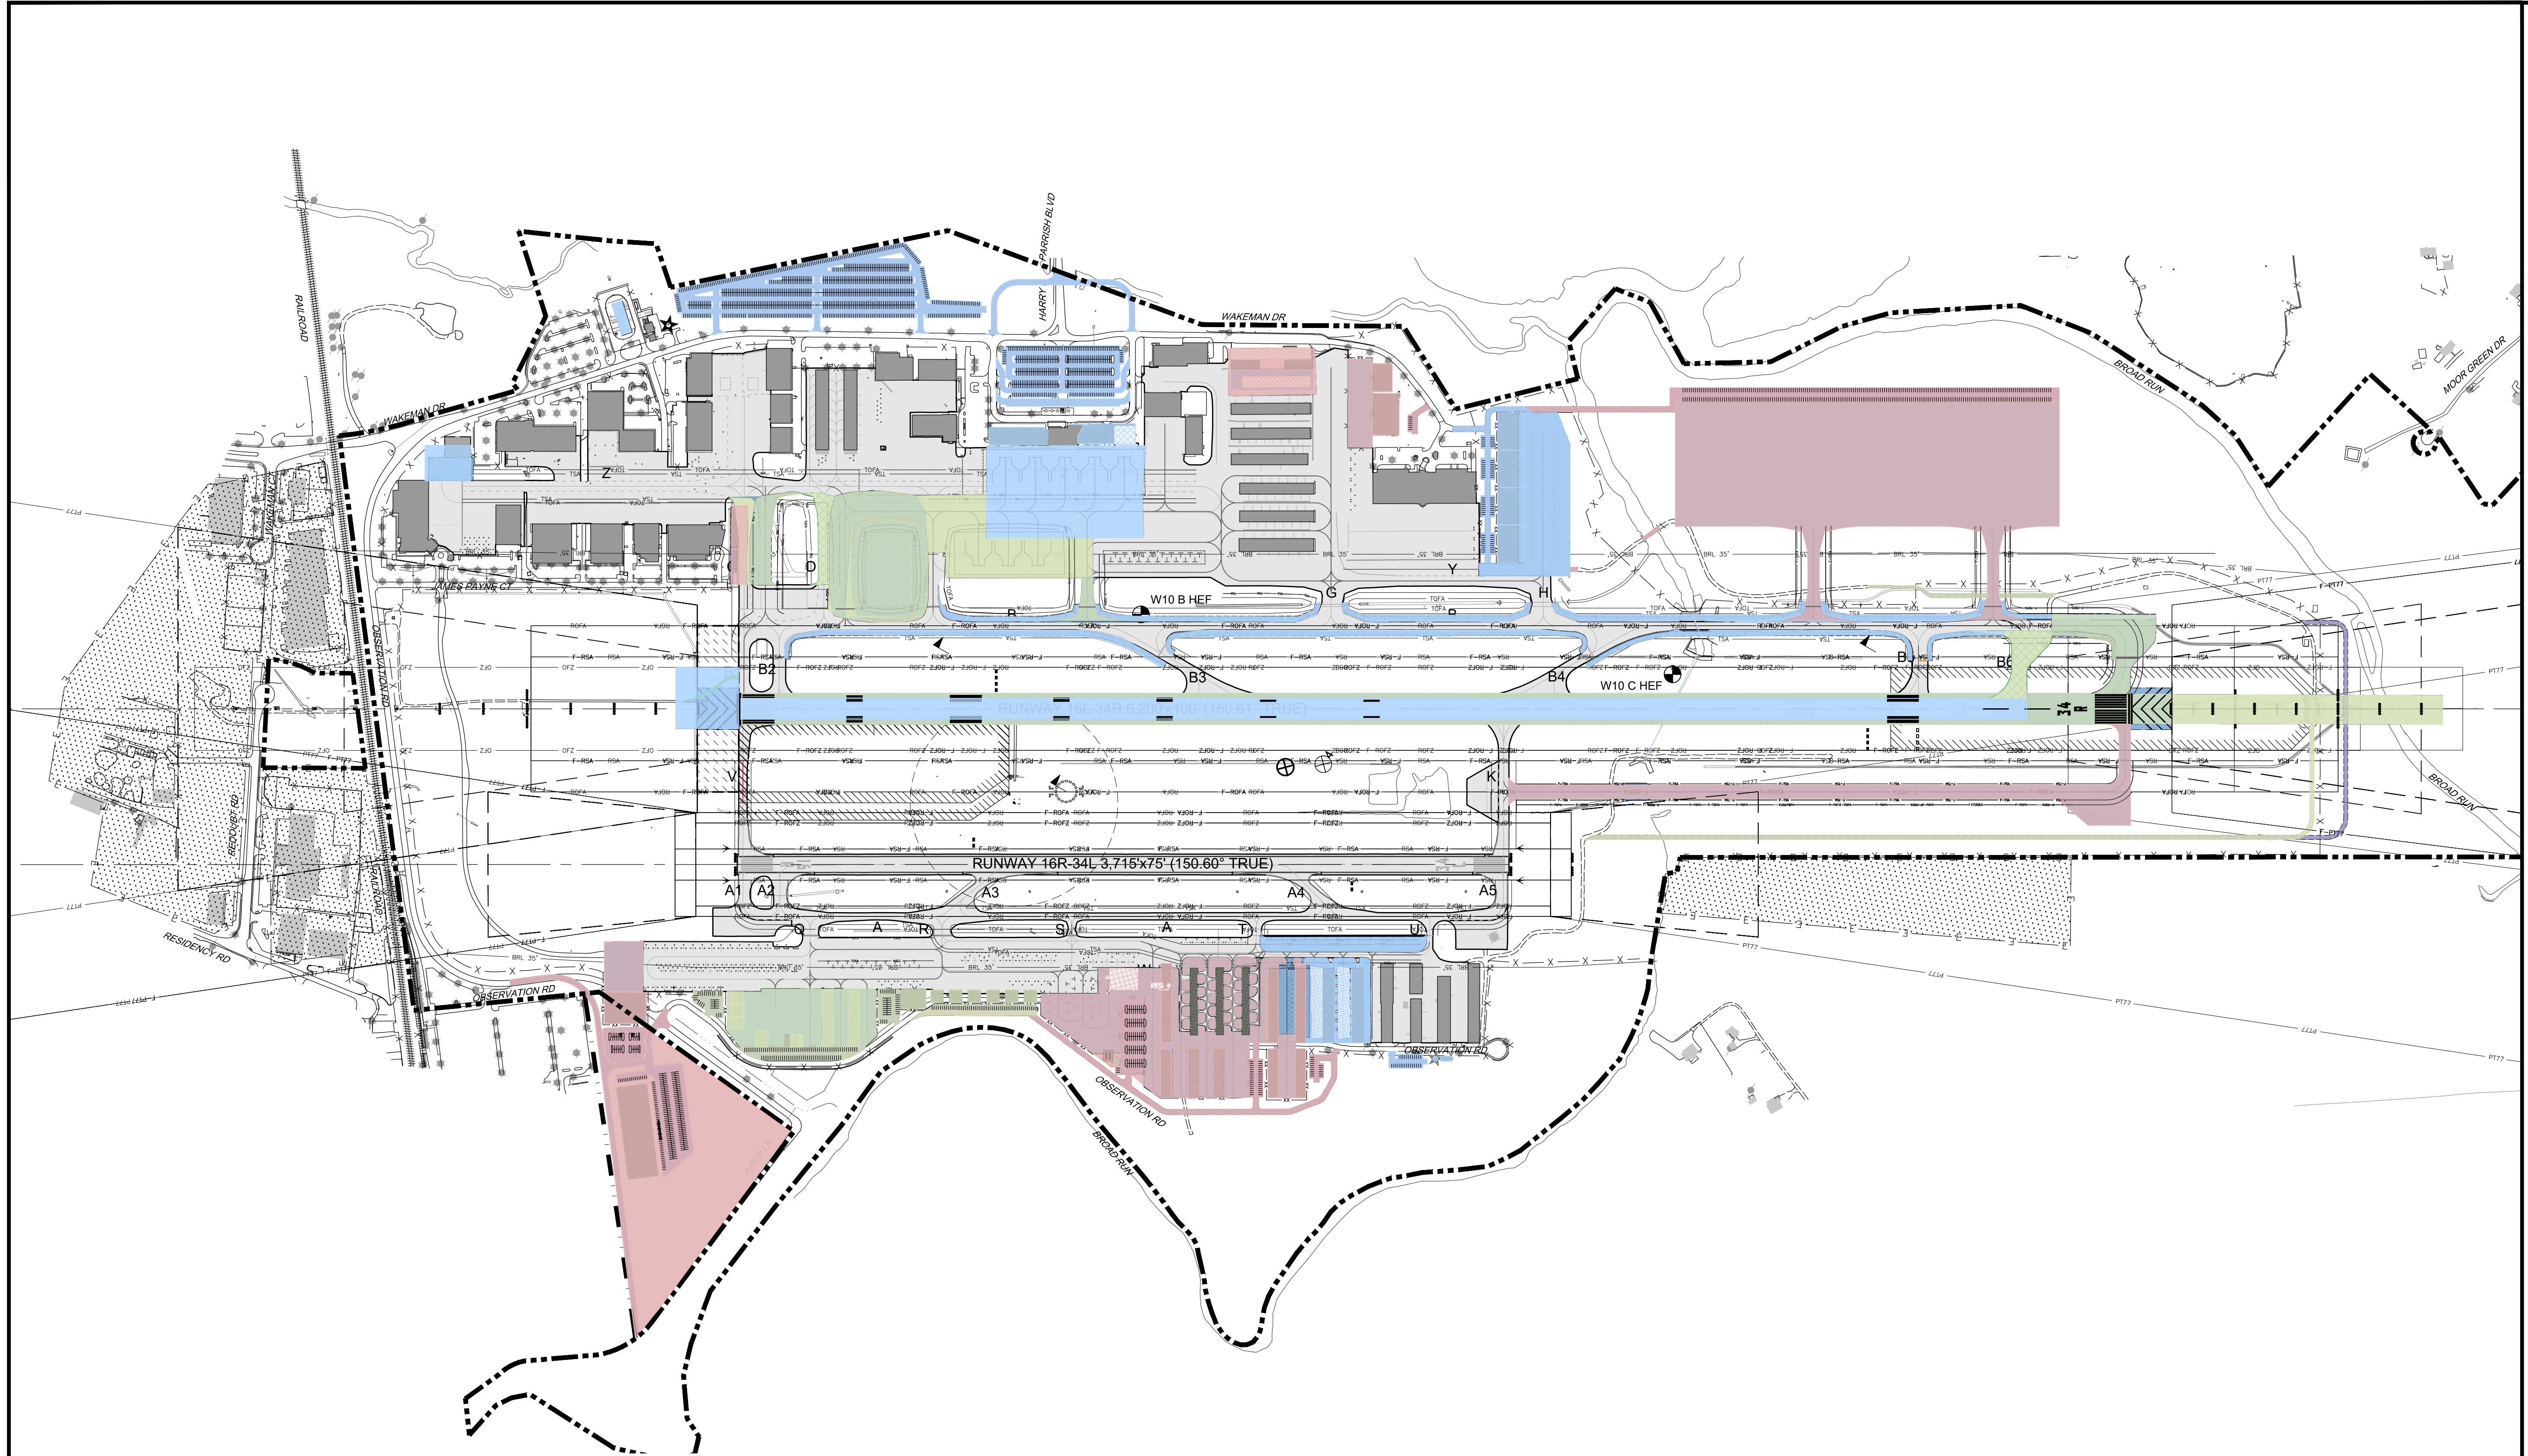

PHASING LEGEND	
SHORT-TERM PROJECTS	
MID-TERM PROJECTS	
LONG-TERM PROJECTS	

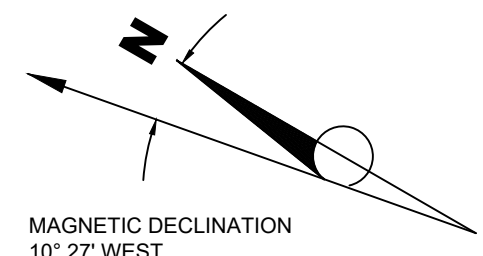

MAGNETIC DECLINATION
10° 27' WEST
JULY, 2022
ANNUAL CHANGE 0° 0' WEST

